




Owner University of New Hampshire	
Design/Build Contractor Cutler Associates, Inc.	Tel: 508.757.7500 Fax: 508.799.2068
Structural Engineer HTA - Kimball Chase	Tel: 603.431.2520 Fax: 603.431.8067
Civil Engineer HTA - Kimball Chase	Tel: 603.431.2520 Fax: 603.431.8067
Landscape Architect Wagner McCann Studio	Tel: 802.864.0010 Fax: 802.864.6267
M/E/P - Engineer RDK Engineers	Tel: 978.475.0298 Fax: 978.475.5768

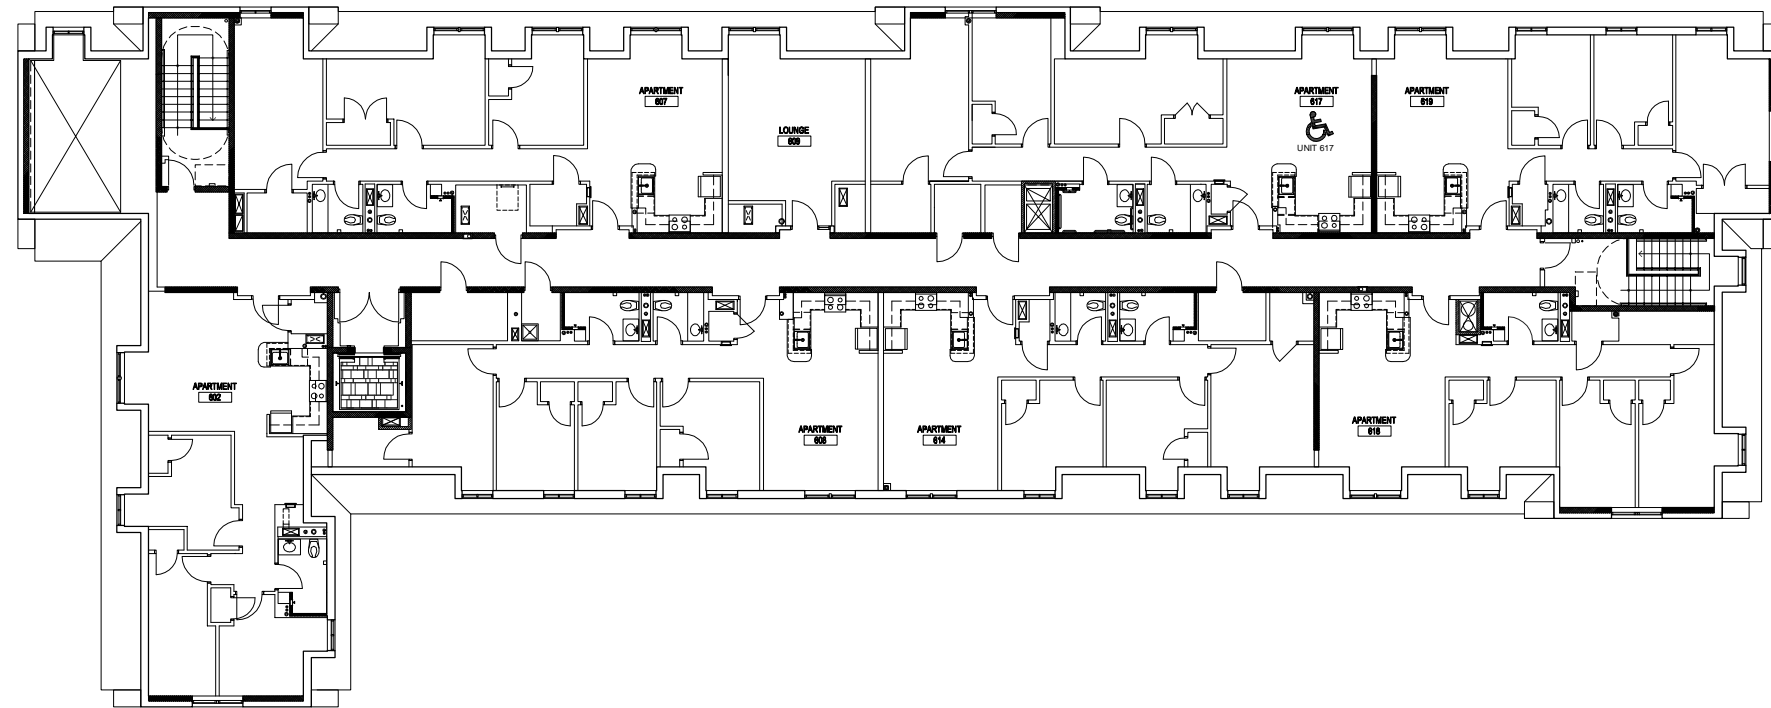


APARTMENT SELECTION FEB 2006

Scale 1/8" = 1'-0"
 Drawn By: RTC
 Checked By: DK
 Reviewed By: DK
 Project No. 24045.00

**UNIVERSITY OF
 NEW HAMPSHIRE
 NEW GABLES
 RESIDENCE HALLS**
 DURHAM, NH

**North Building
 Sixth Floor Plan**

A-1.6N

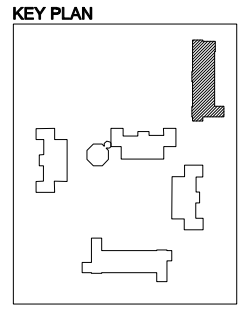

Jan 09, 2006 - 6:06 pm rcahn